




SCALE 3/16" = 1'-0"
0' 5' 10' 15'
FEBRUARY 22, 2020

RESURRECTION CATHOLIC CHURCH
SOUTHEAST ELEVATION

HARRISON
DESIGN

8/12/2021

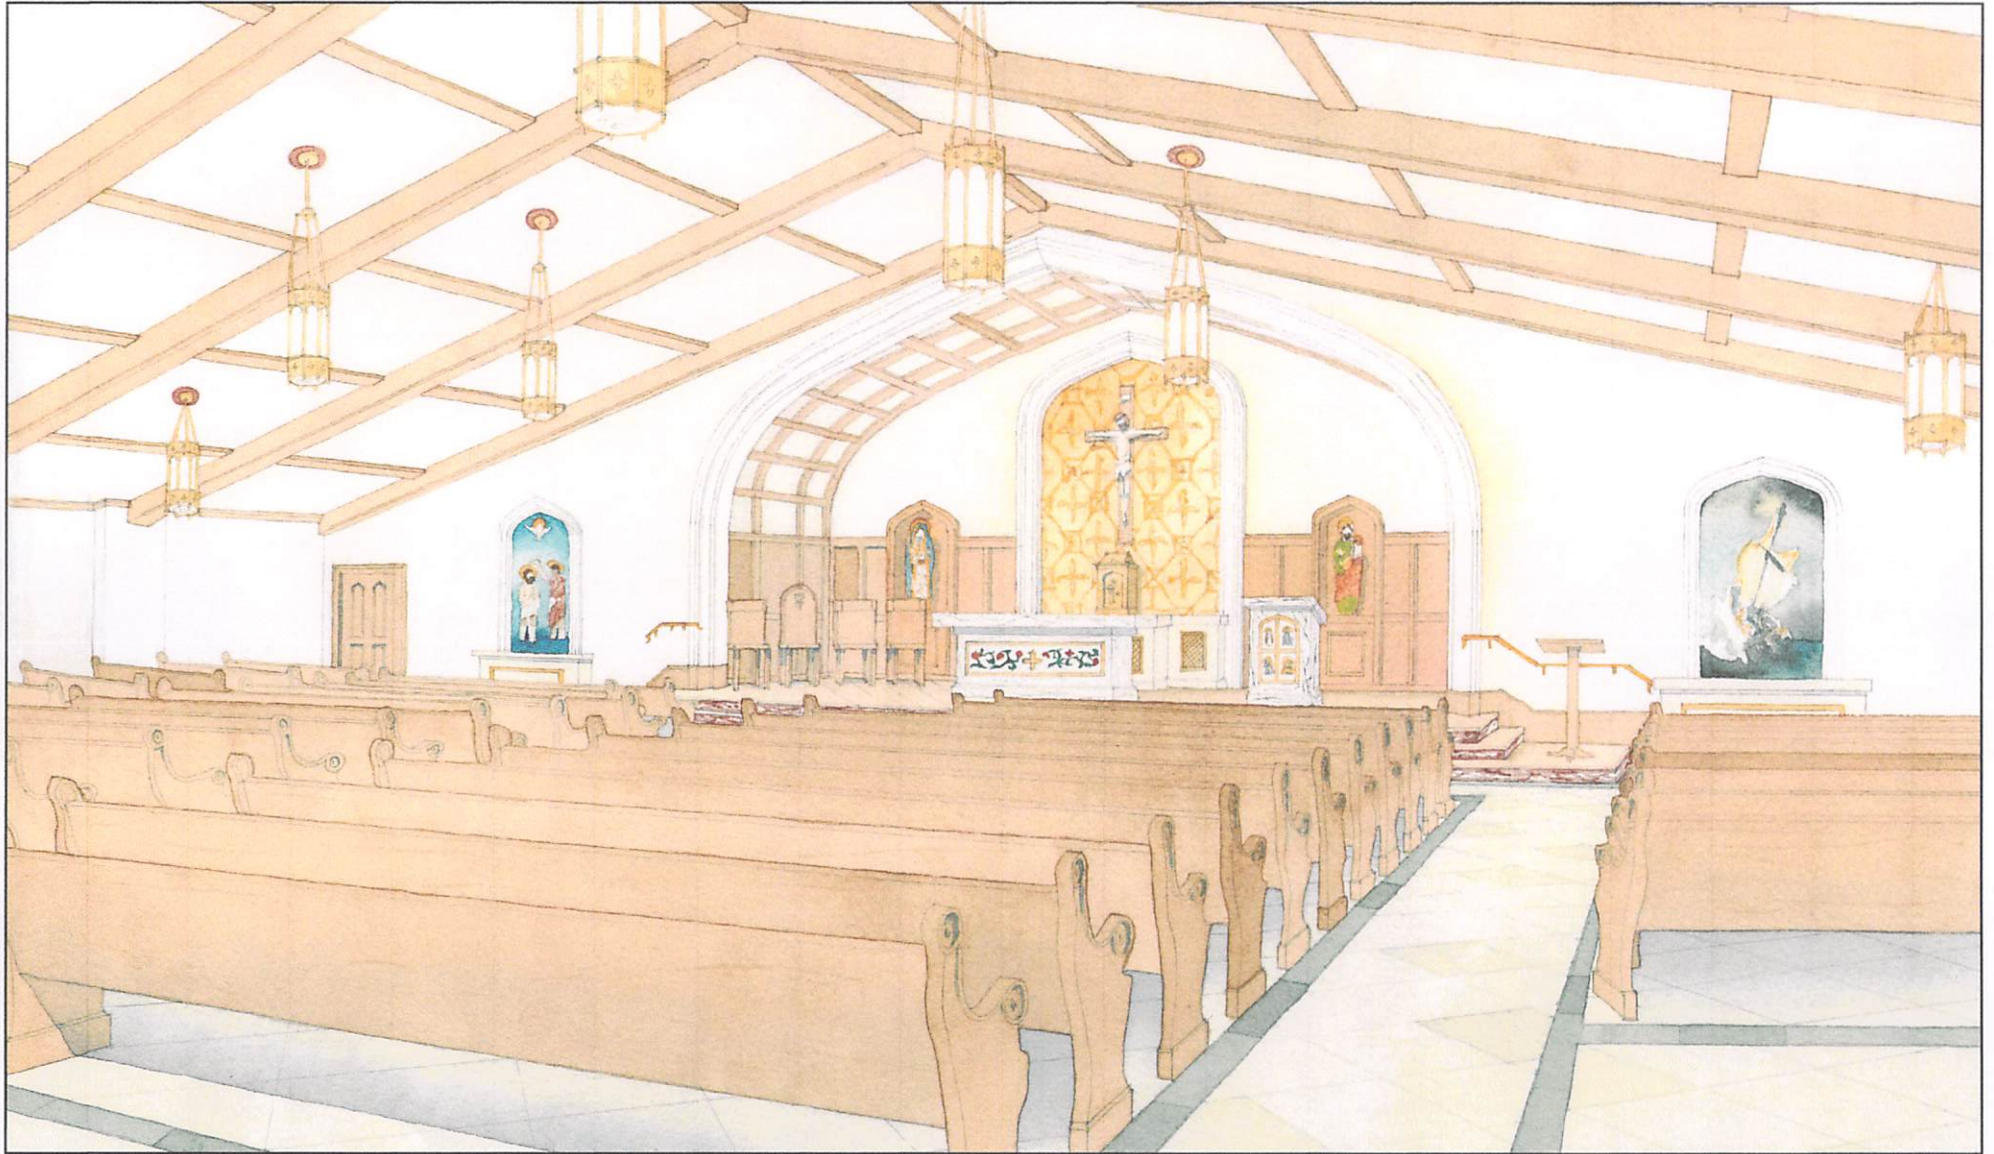

FEBRUARY 22, 2021

RESURRECTION CATHOLIC CHURCH
SANCTUARY PERSPECTIVE


HARRISON
DESIGN



RESURRECTION CATHOLIC CHURCH
NARTHEX PERSPECTIVE

FEBRUARY 22, 2021

HARRISON
DESIGN

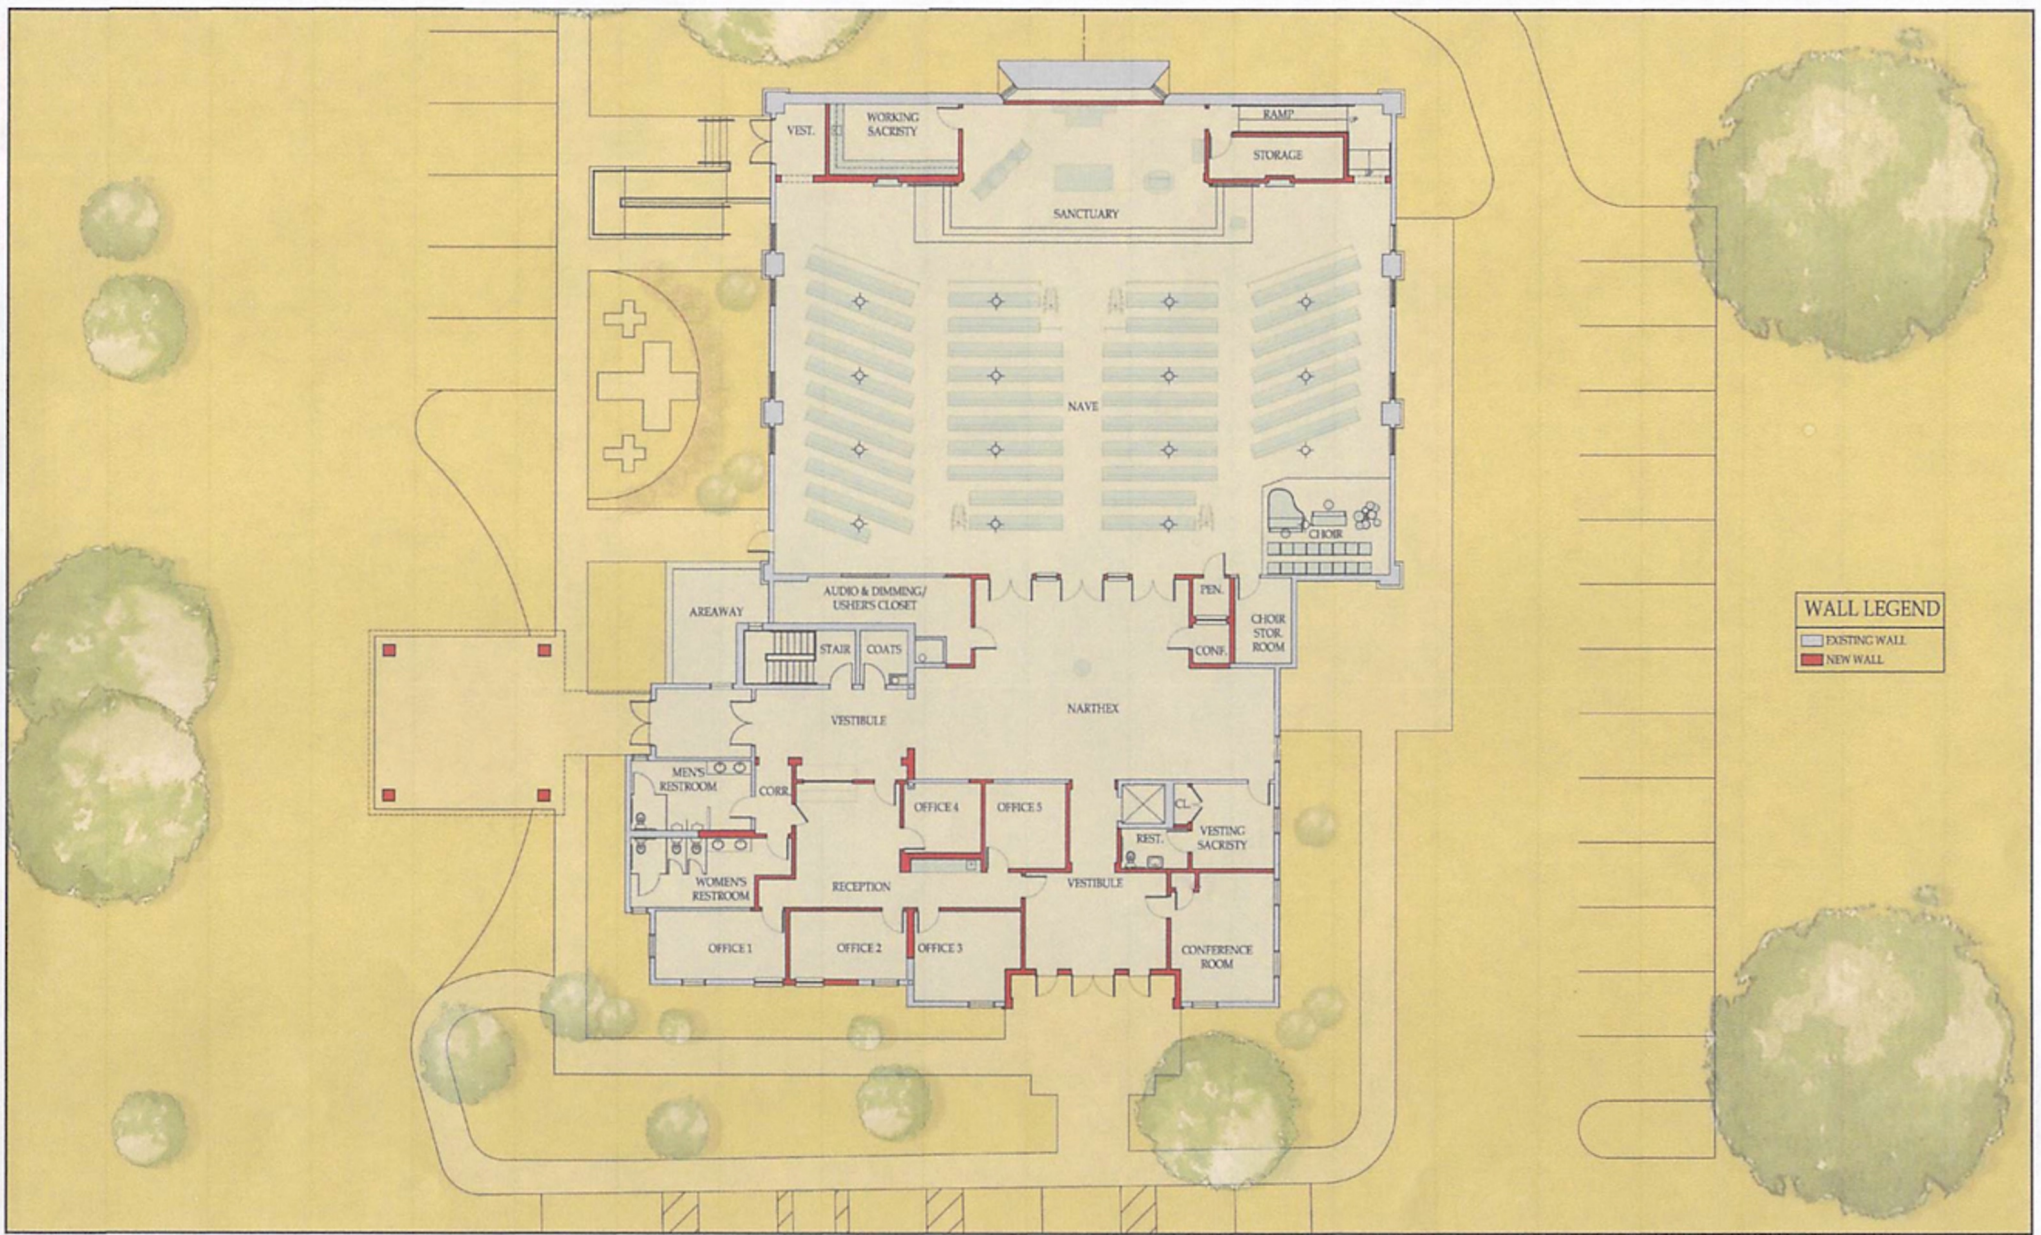

WALL LEGEND	
	EXISTING WALL
	NEW WALL

SCALE 1/4" = 1'-0"
 0' 5' 10' 20'
 FEBRUARY 22, 2020

RESURRECTION CATHOLIC CHURCH
 MAIN LEVEL FLOOR PLAN

HARRISON
 DESIGN